
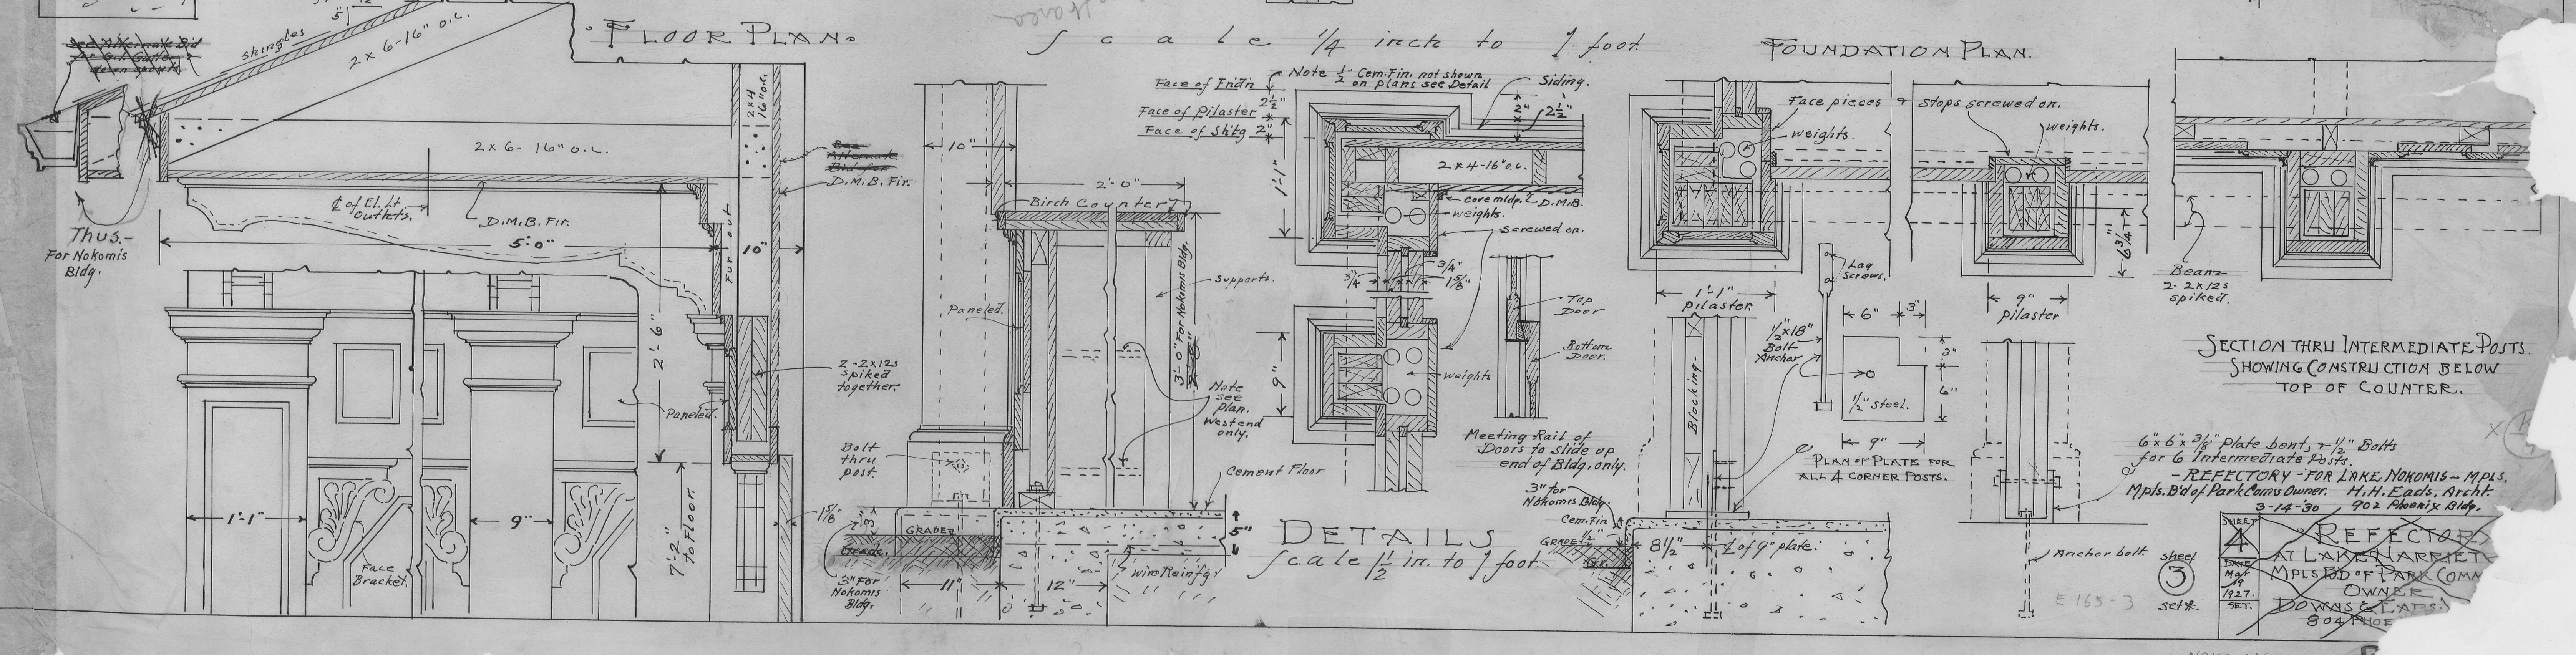


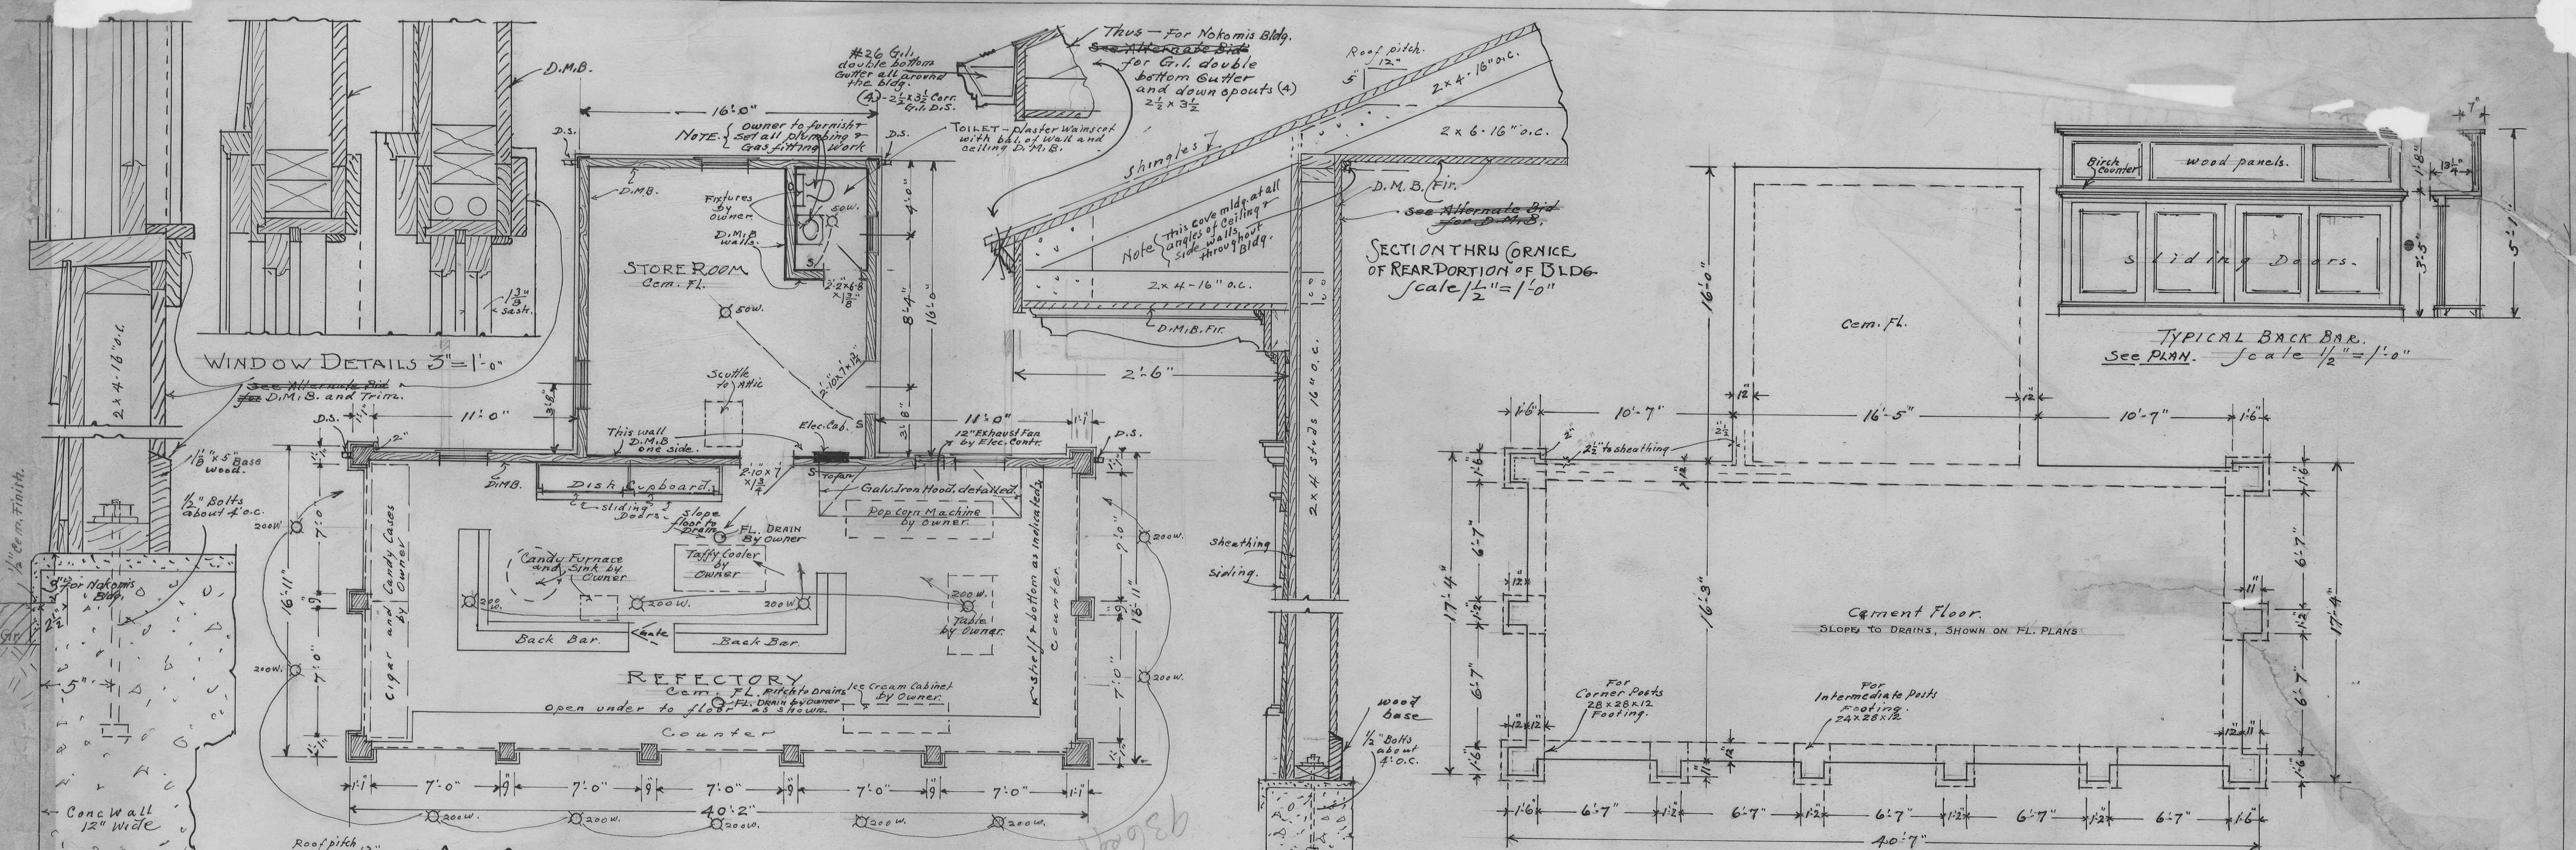

REFLECTOR AT LAKE HARRIET MPLS. BLDG OF PARK COM. OWNER DOWNS & LATES 804 PROE

NOKOMIS