




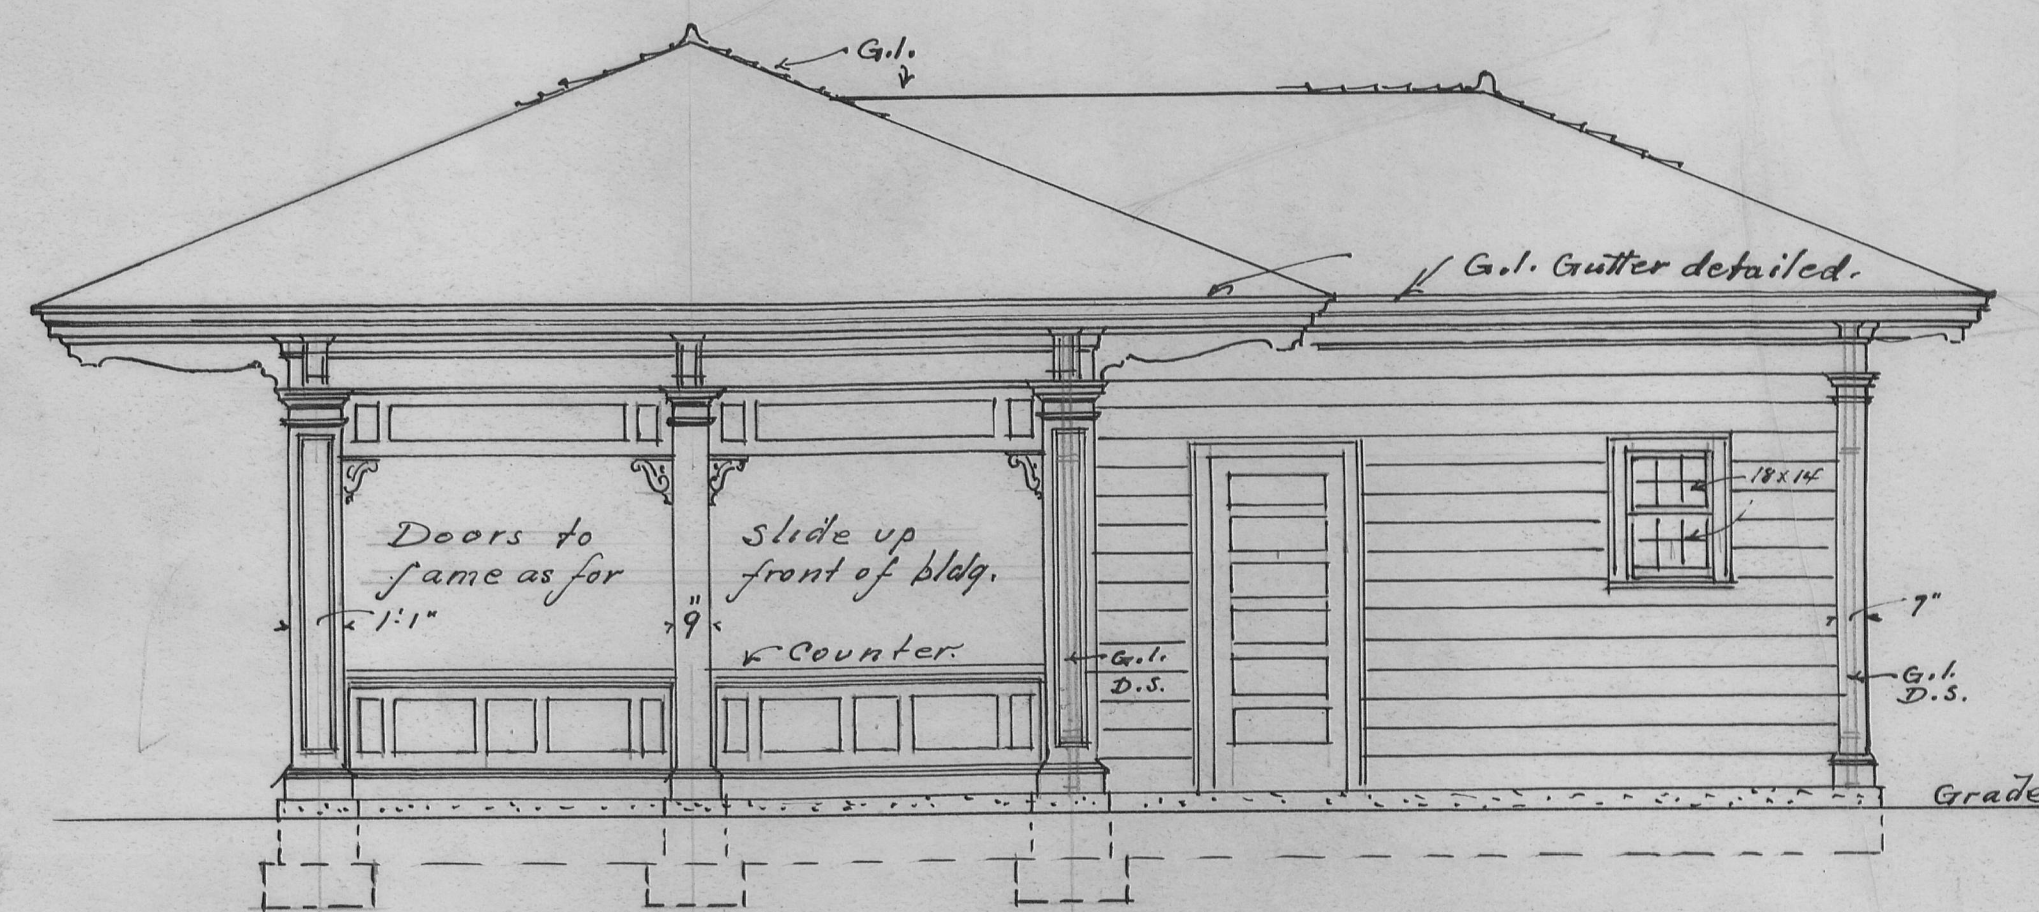


WEST ELEVATION.

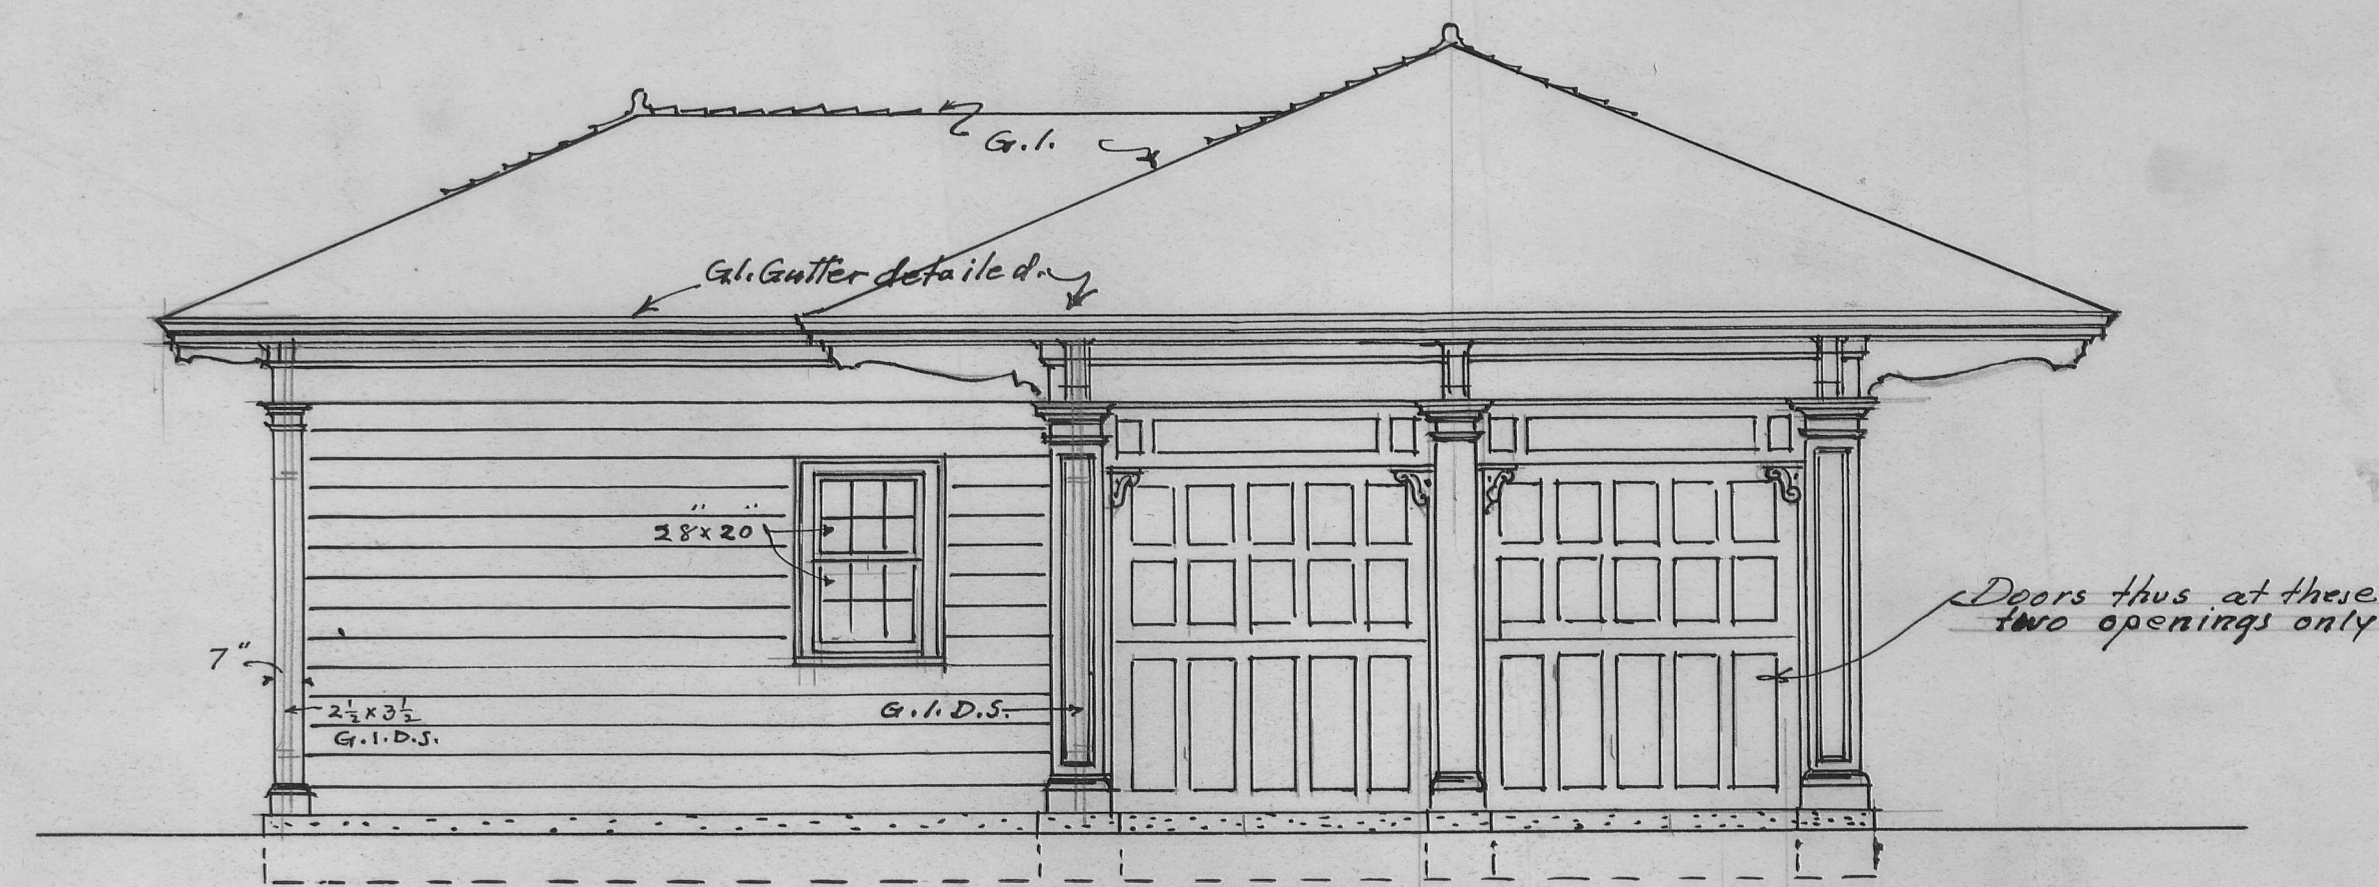


EAST ELEVATION.

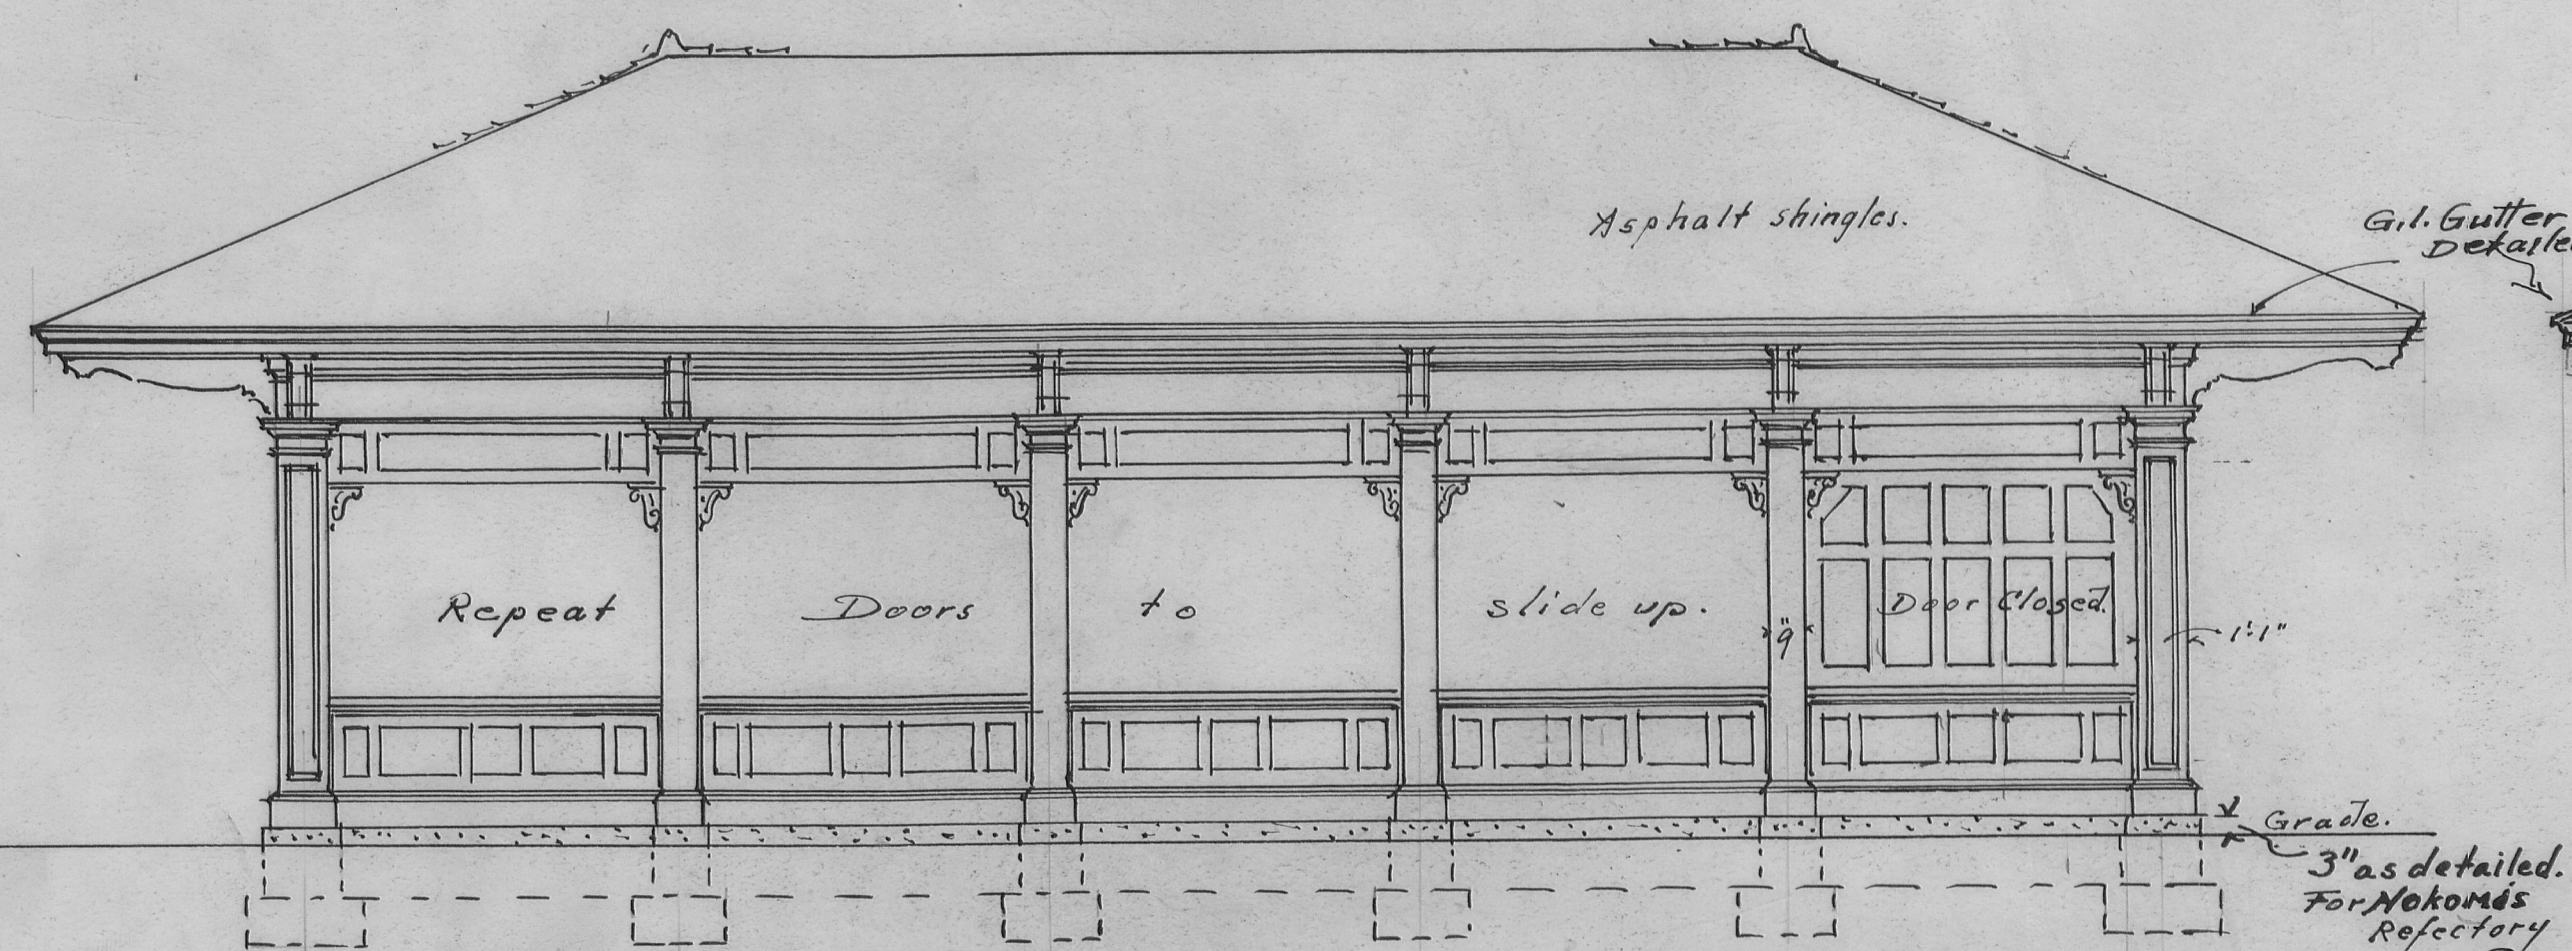


NORTH FRONT ELEVATION

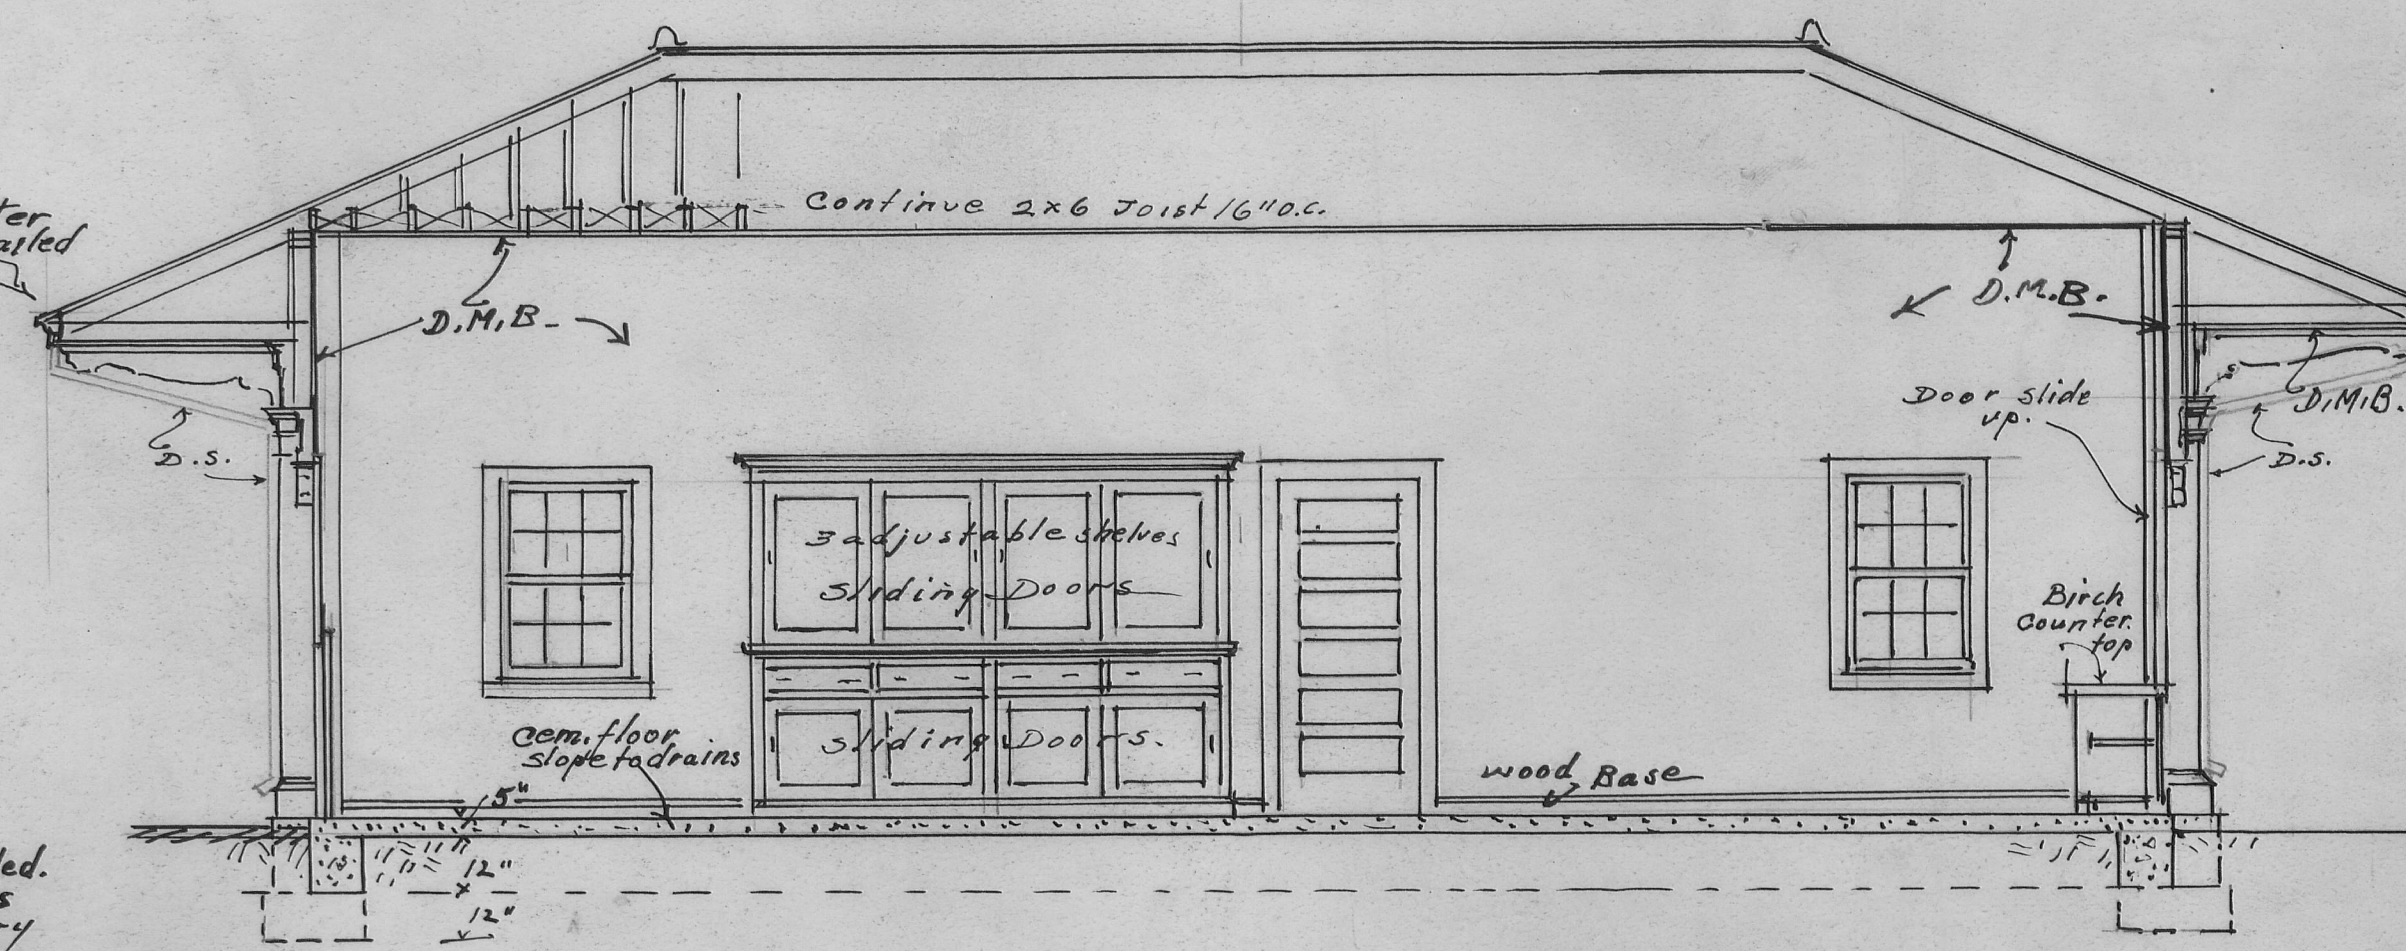


LONGITUDINAL SECTION

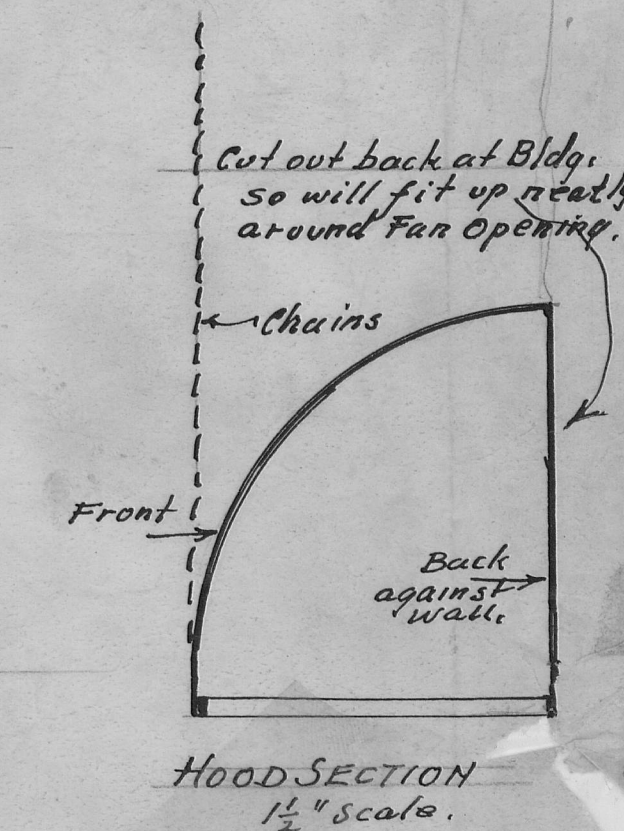


HOOD SECTION
1/2" scale.

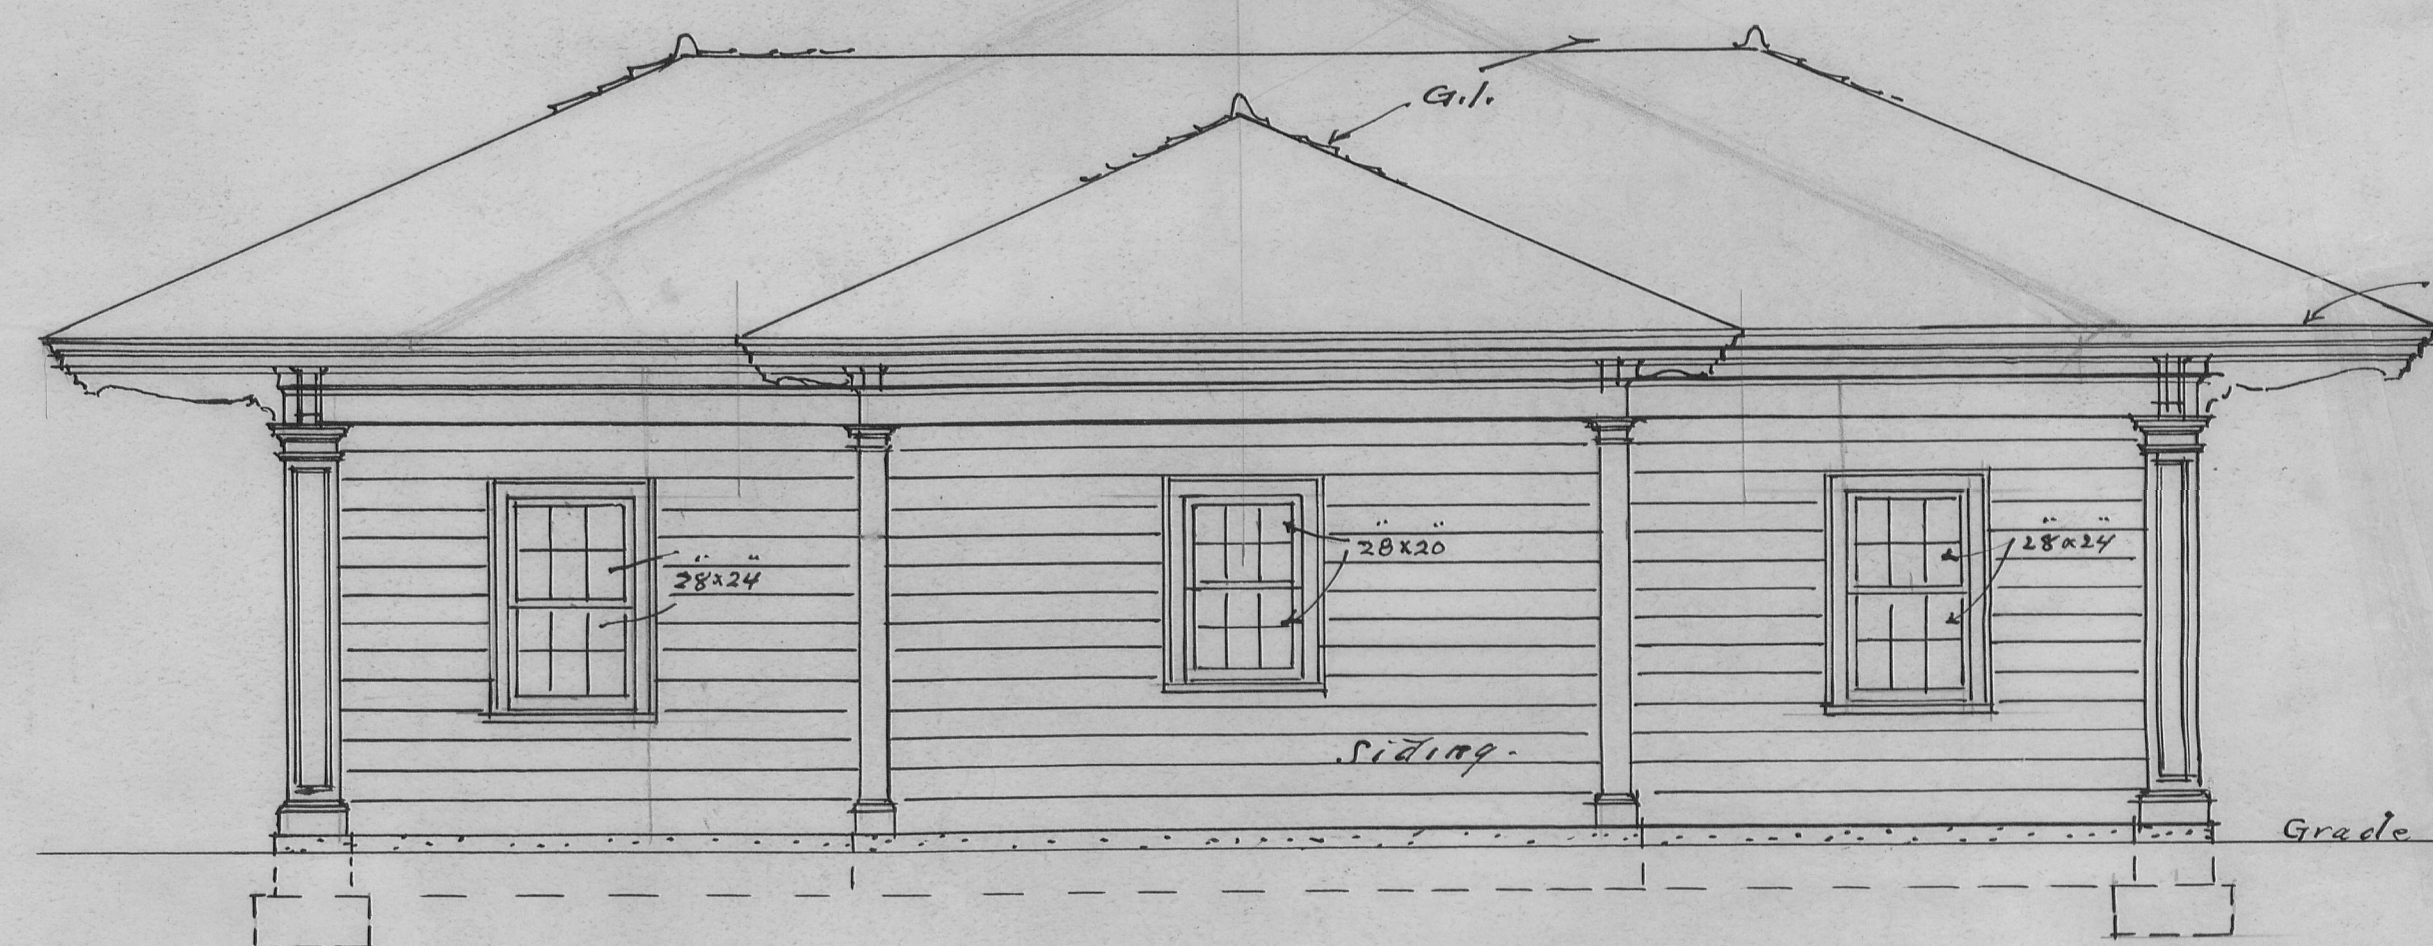

SOUTH ELEVATION.

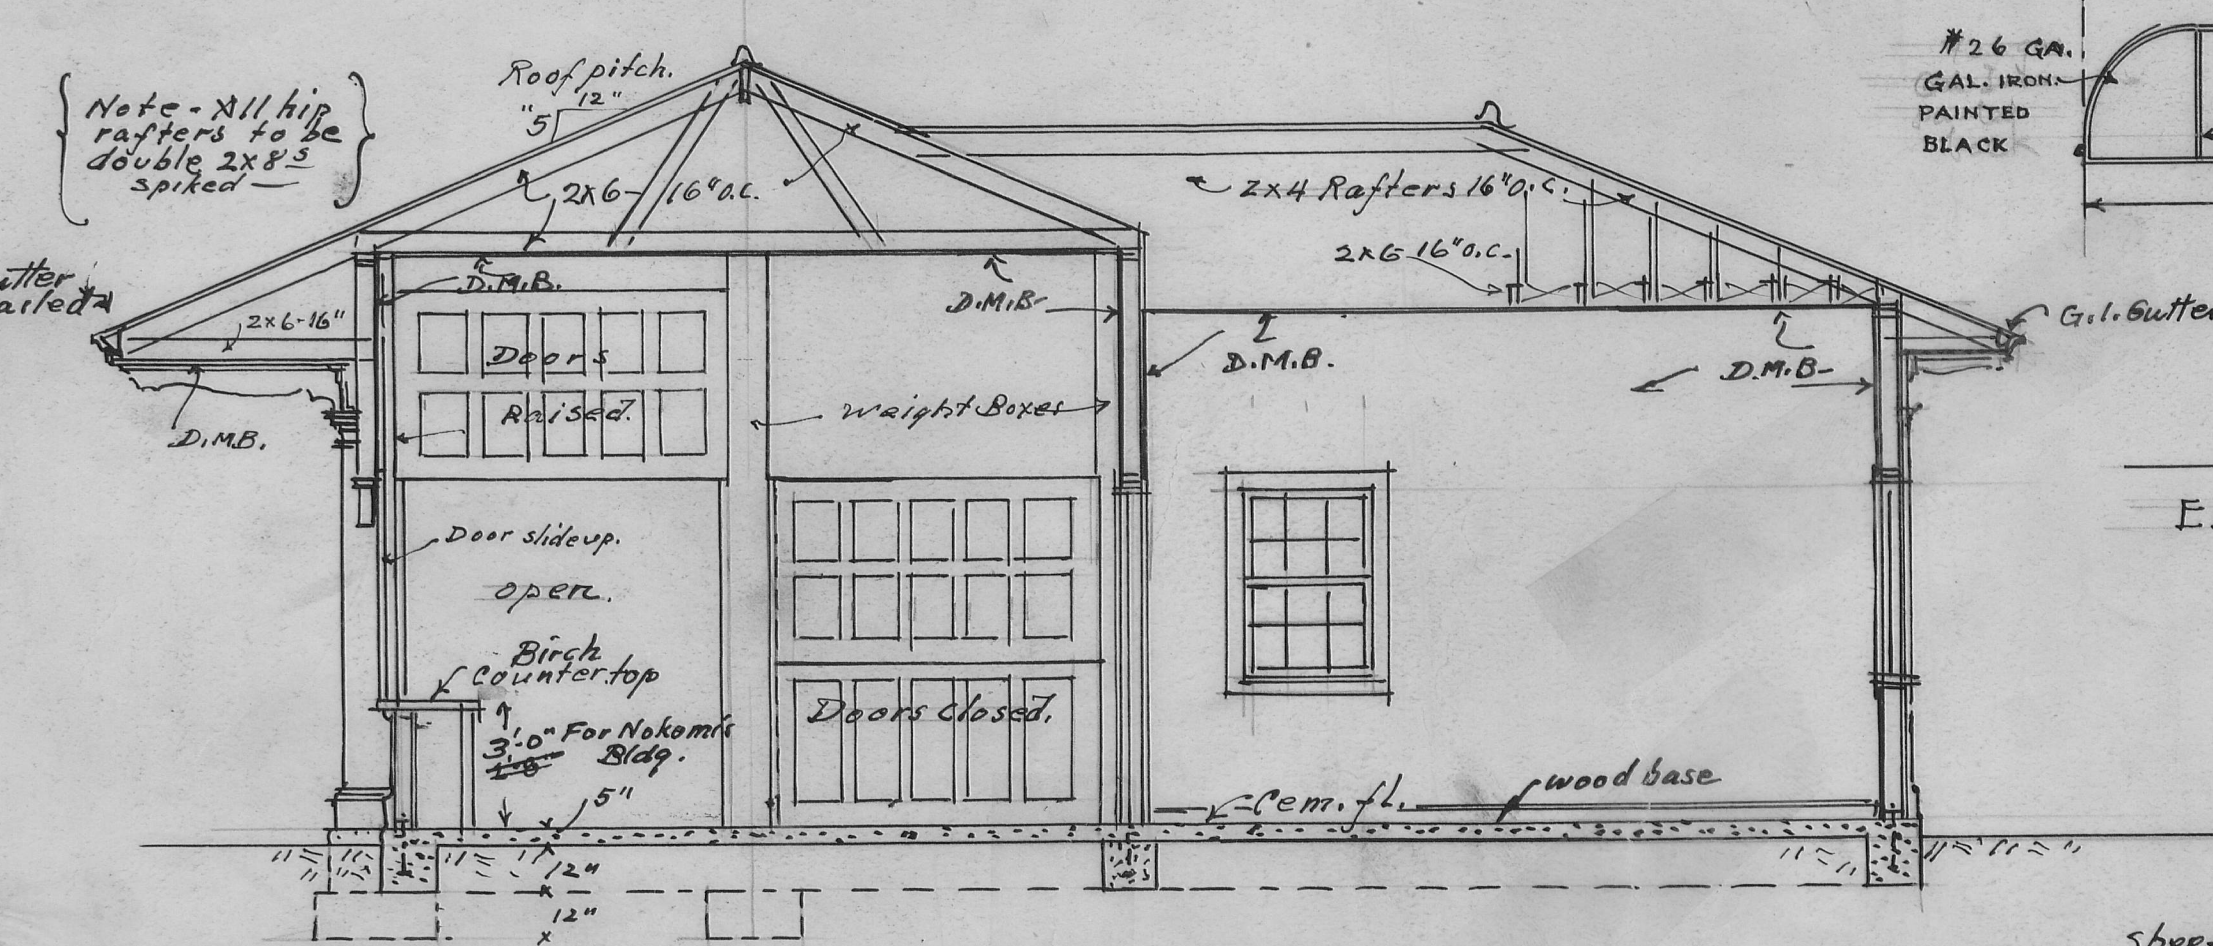

CROSS SECTION

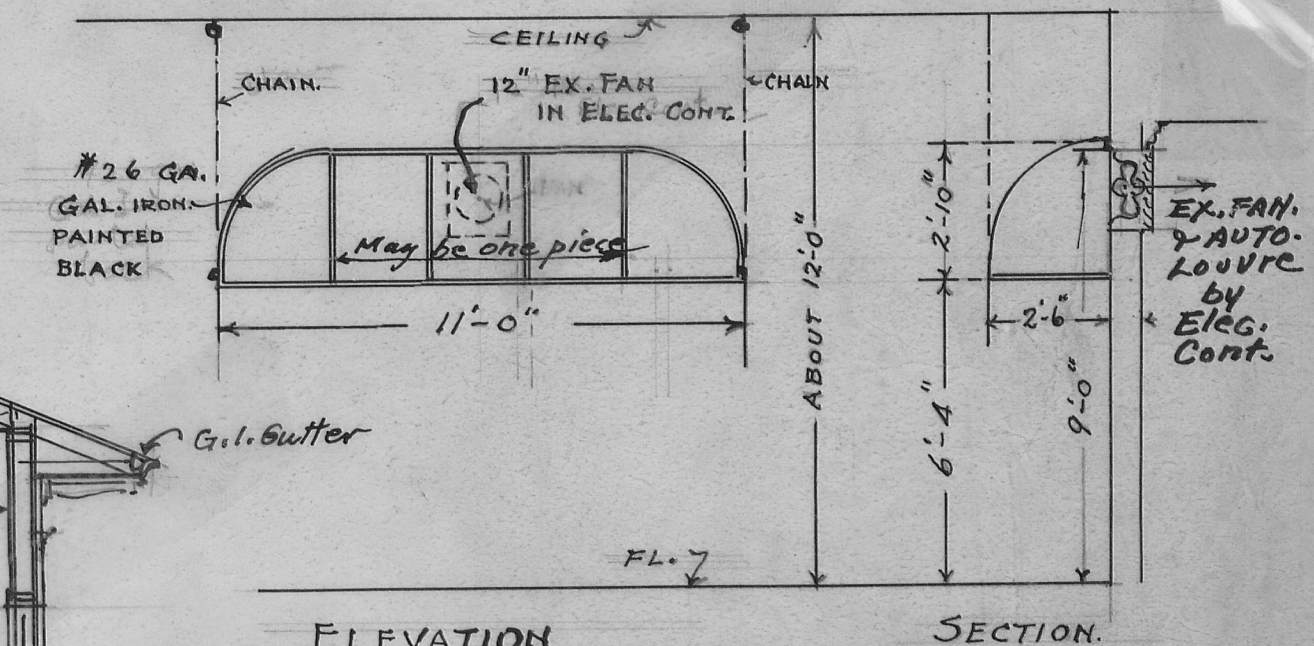

LAKE NOKOMIS REFECTORY
Mpls. Bd. of Park Com. s. Owner
H. H. Eads, Archt. 902 Phoenix Bldg.
Successor to Downs & Eads.
3-14-130

SHEET	5
DATE	7/17
MAP	1/17
SET	1/17
OWNER	DOUGLAS & EADS ARCHTS. 804 PHOENIX BLDG.

Sheet
②
set #

NOKOMIS

BB

scale 1/4 inch to 1 foot